
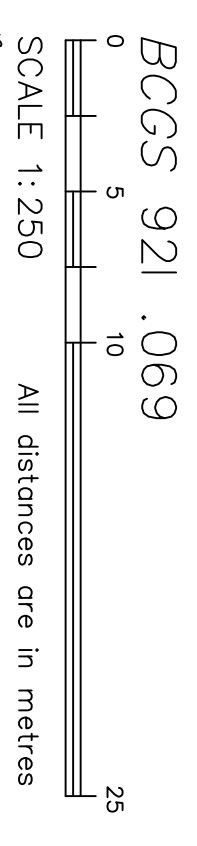


SITE PLAN OF
 LOT 1, DL 231, KDYD, PLAN 5560,
 THAT PART OF LOT 2, DL 231
 KDYD, PLAN 48, SHOWN ON PLAN B3958
 LOT 2 SHOWN ON PLAN B1444,
 DL 231, KDYD PLAN 48
 EXCEPT PLANS B5964 AND 5560
 AND THE NORTH 120 FEET OF LOT 3
 DL 231, KDYD, PLAN 48,
 SHOWN ON PLAN B1444

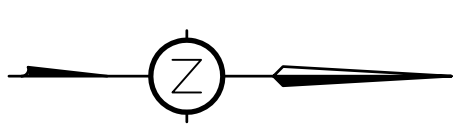

- LEGEND**
- NON STANDARD POST FOUND
 - STANDARD IRON POST FOUND
 - MANHOLE (UNKNOWN)
 - ⊙ FIRE HYDRANT
 - ⊙ POLE WITH LIGHT
 - ⊙ SIGNPOST
 - ⊙ CATCH BASIN
 - ⊙ CATCH BASIN
 - △ TRAVERSE POINT
 - ⊙ WATER VALVE


NOTE:
 ELEVATIONS ARE FOR DESIGN PURPOSES ONLY
 AND SHOULD BE VERIFIED IN THE FIELD PRIOR
 TO CONSTRUCTION.

ELEVATIONS ARE TO GEODETIC DATUM
 CO-ORDINATE BASE USED NAD 83 SEA LEVEL
 ELEVATION = 380.753

DATED THIS 18th DAY OF FEBRUARY, 2010

WALTER SINGER BCLS

COSTER AND SINGER
 BC AND CANADA LAND SURVEYORS
 #301-7 ST. PAUL STREET WEST,
 KAMLOOPS, BC, V2C 1E9
 TEL: 250-374-5331 FAX: 250-374-5332
 DRAWN BY: BD
 DRAWING NO: 103016 SP
 FILE NO: 103016
 FB: 287 P: 135-142

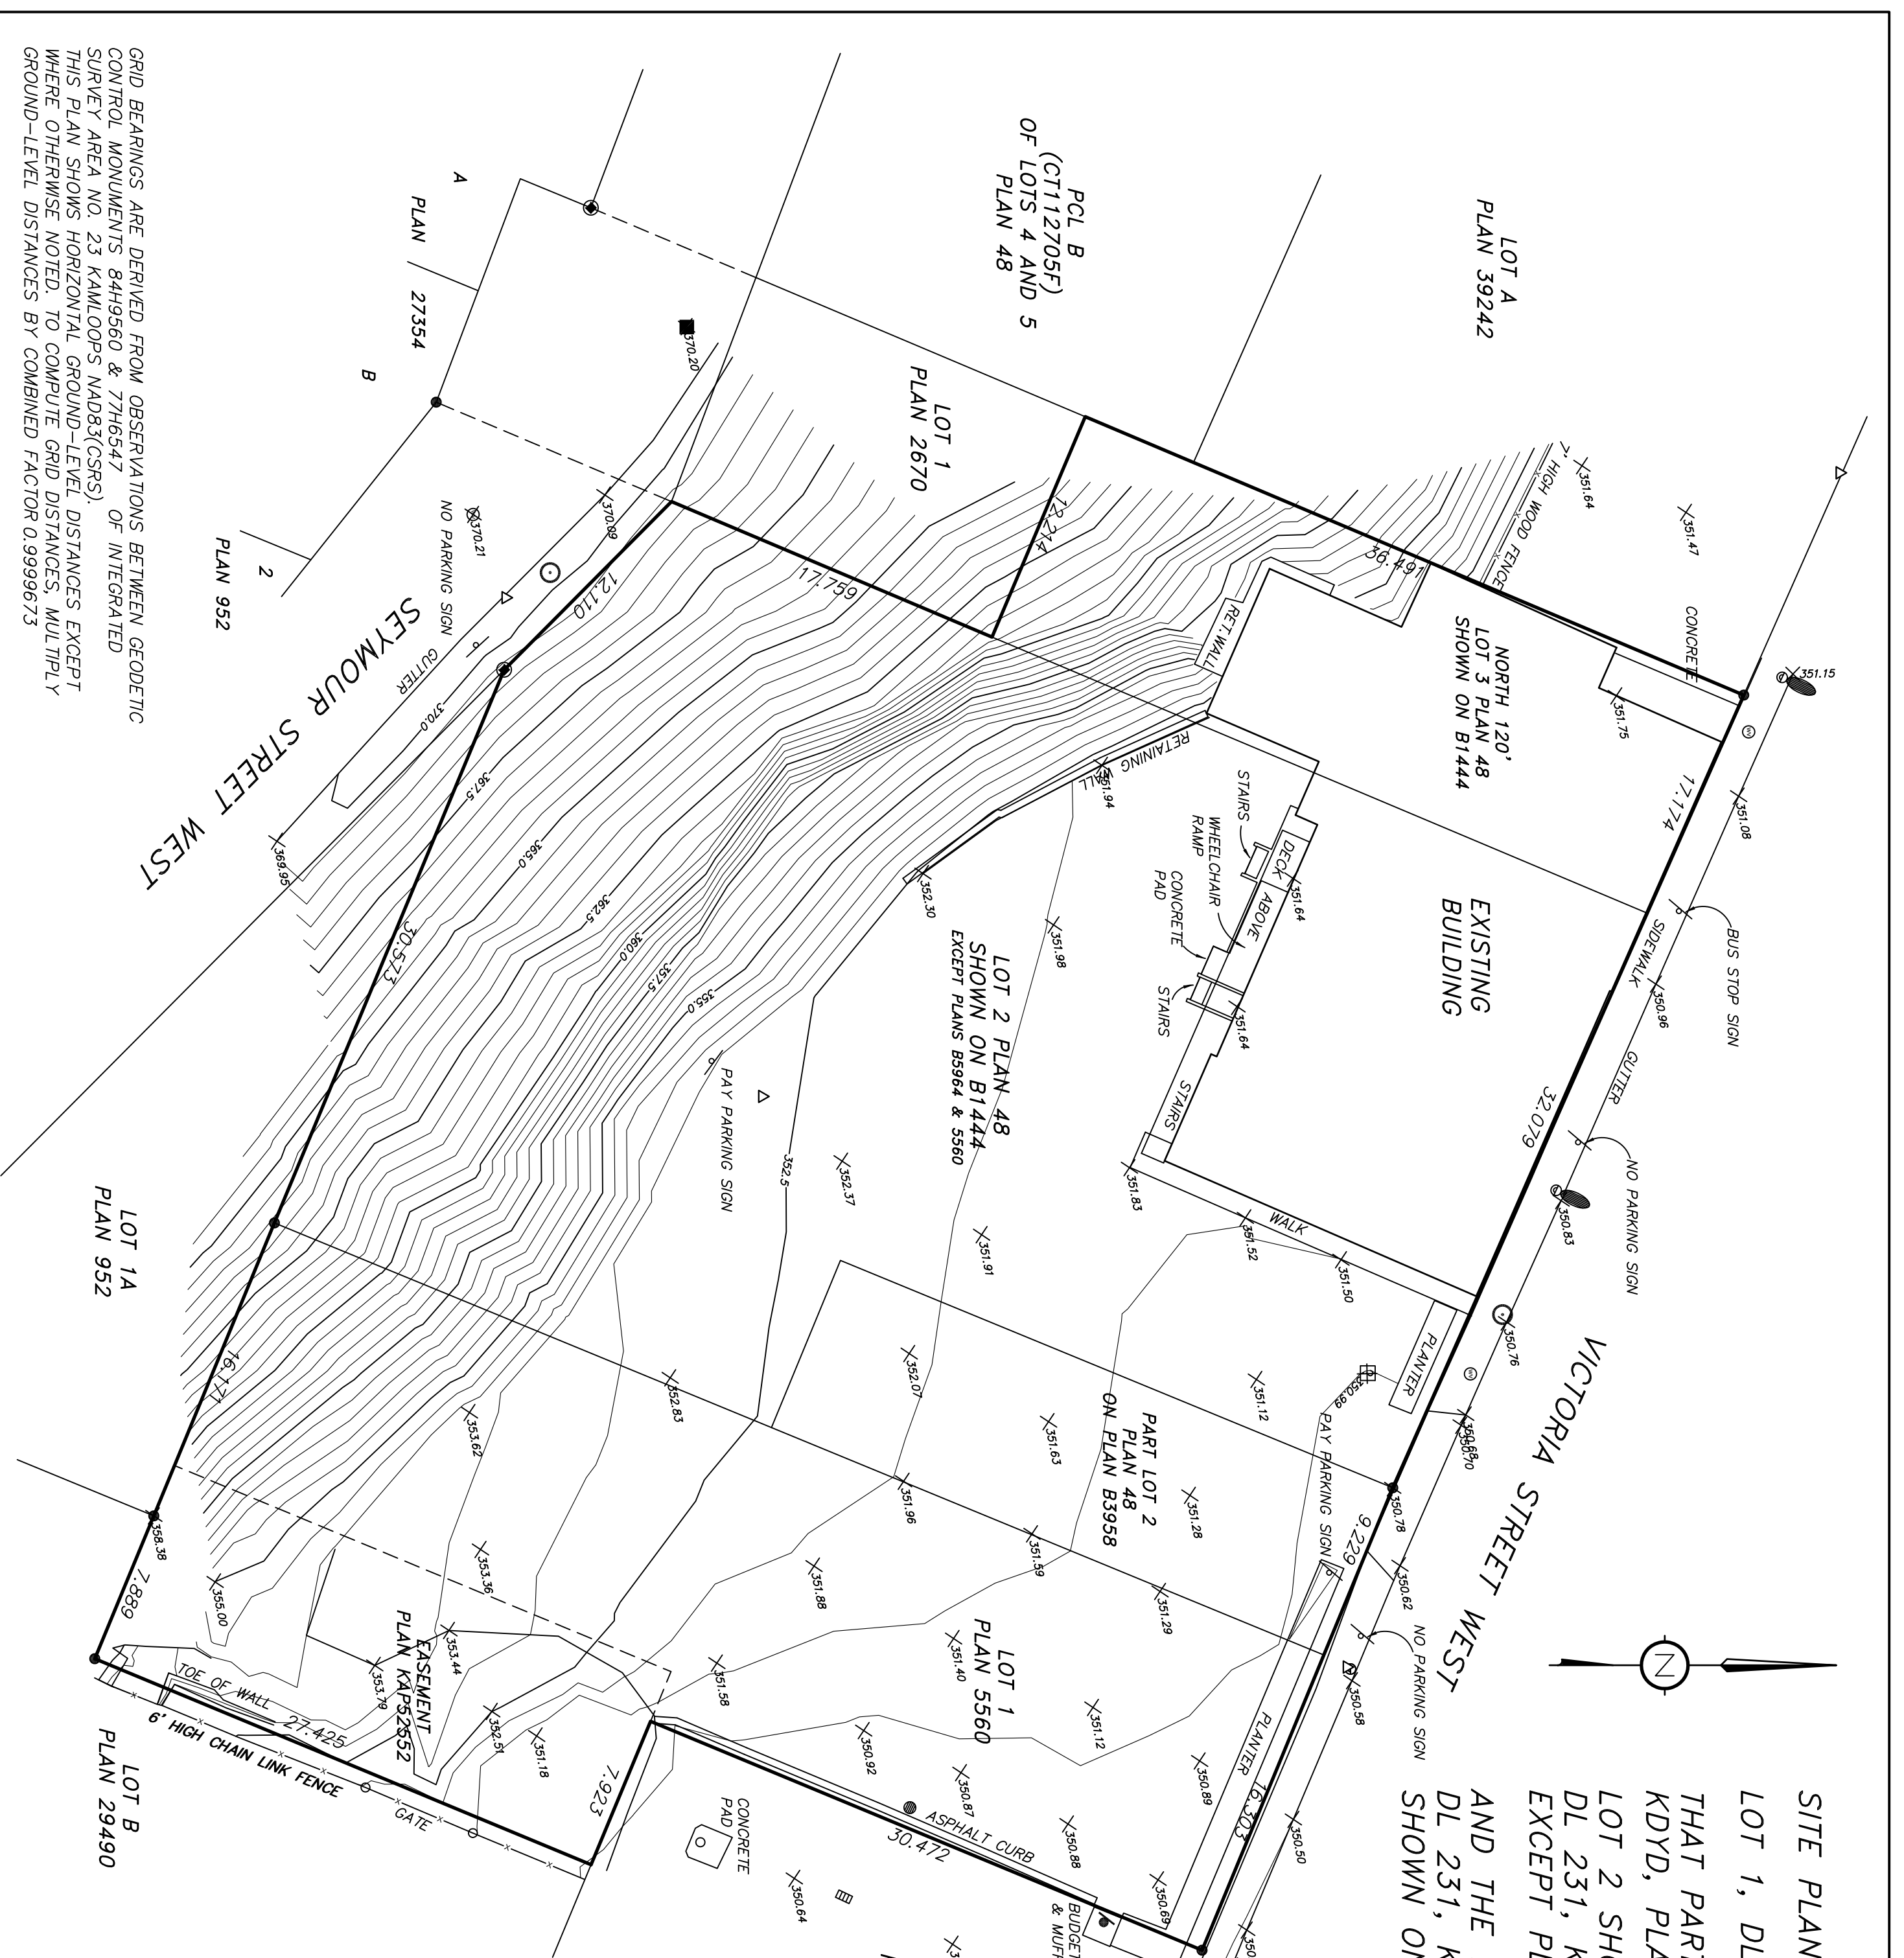

GRID BEARINGS ARE DERIVED FROM OBSERVATIONS BETWEEN GEODETIC CONTROL MONUMENTS 84H9560 & 77H6547 OF INTEGRATED SURVEY AREA NO. 23 KAMLOOPS NAD83(CSRS). THIS PLAN SHOWS HORIZONTAL GROUND-LEVEL DISTANCES EXCEPT WHERE OTHERWISE NOTED. TO COMPUTE GRID DISTANCES, MULTIPLY GROUND-LEVEL DISTANCES BY COMBINED FACTOR 0.9999673